



PRIME LOCATION
PRIME LIFESTYLE



CRAFTING EXCLUSIVE LIFESTYLES, DELIVERING EXCELLENCE

Radiance THE PRIME emerges from Radiance Realty, Chennai's most trusted luxury Developer. With an illustrious portfolio setting high standards in quality and value, our legacy extends across Chennai, Coimbatore and Bengaluru.

73 YEARS OF EXPERTISE	25+ COMPLETED PROJECTS	12+ ON-GOING PROJECTS
6K+ HAPPY FAMILIES	5 MILLION SQ.FT. OF SPACES DELIVERED	6 MILLION SQ.FT. OF SPACES IN PIPELINE

INNOVATIVE, CUSTOMER CENTRIC LIVING

Every project reflects our commitment to innovation, perfection, and customer-centricity, offering modern designs and the latest amenities for a truly luxurious lifestyle.



EMBARK ON A PRIME LIFESTYLE JOURNEY

Indulge in a lifestyle beyond the ordinary with Radiance THE PRIME, a spectacular residential haven that seamlessly blends tranquillity with connectivity in the heart of Pammal, Chennai. Nestled in the prime and well-established locale near Pallavaram, Radiance THE PRIME is an oasis of serenity that invites you to experience an aura of striking luxury that transcends expectations.

2BHK COMPACT | TOTAL
2, 3 & 4 BHK UNITS **285**

RADIANCE

THE PRIME
P A M M A L

SALIENT FEATURES

- Within 5 minutes to Airport, Metro, Railway Station & Bus stop.
- Spread across 3.3 acres lush area.
- Attractive selection of 285 Spacious Apartments.
- 3 Blocks with Basement + Stilt + 5 floors.
- Beautifully crafted 2 BHK compact, 2, 3 & 4 BHK.
- Sizes ranging from 637 to 2143 sq.ft.
- Superior fixtures & top-of-the-line Specifications.
- 3 - Tier Security System.
- EV Charging Point.
- 40% Open Space across the project.
- 100% Vastu compliance.
- Value-for-money investment with assured Multiple returns.

RERA NO.: TN/29/BUILDING/036/2024. DATED: 07.02.2024

RADIANCE
THE PRIME
PAMMAL

CLUB





BASEMENT FLOOR MASTER PLAN

LEGENDS

- | | |
|---------------------------------|------------------------|
| 1. Reflexology pathway | 10. Rock climbing wall |
| 2. Amphitheatre | 11. Swimming pool |
| 3. Pergola with seating | 12. Toddler pool |
| 4. Children's play area/sandpit | 13. OSR entrance |
| 5. Cricket net practice | 14. Genset |
| 6. Mini multipurpose court | 15. Aromatic garden |
| 7. Open Gym | 16. Pebble pathway |
| 8. Tree Court with seating | 17. Shrubs planting |
| 9. Basketball hoop | |



STILT FLOOR MASTER PLAN

CENTRAL COURTYARD

1. Entry ramp to the podium
2. Concentric paving-tree circle
3. Lawn
4. Senior citizen seating area
5. Circular pergola
6. Amphitheatre in podium



FIRST FLOOR MASTER PLAN

AMENITIES BEYOND COMPARE



Radiance THE PRIME goes beyond living. It's about thriving. Immerse yourself in a world of 35+ lifestyle amenities that redefine grandeur and opulence. The highlight, a Podium Garden, provides a green oasis within, offering a retreat amidst the urban hustle.

OUTDOOR AMENITIES IN OSR

- Reflexology Pathway
- Amphi theatre
- Children's Play Area/ Sandpit
- Cricket Net Practice
- Mini Multipurpose Court
- Basketball Hoop
- Walkway
- Tree Court with seating
- Tree Planting
- Rock Climbing
- Open Gym
- Pergola with Seating

CENTRAL GREEN SPACE

- Lawn
- Walkway
- Curved Seats
- Shrub Planting
- Swimming Pool
- Toddler Pool

YOUR GATEWAY TO PRIME LIVING

Radiance THE PRIME isn't just a residential space, it's an invitation to a prime lifestyle. With an array of amenities and thoughtfully designed living spaces, it promises an experience where every moment is exceptional.

INDOOR AMENITIES


- Meeting Room with pantry
- Association Room
- Gathering Room
- AV Room
- Gym
- Table tennis room
- Snooker
- Air Hockey
- Foosball
- Creche Room
- Chess
- Ludo
- Boxing Simulator
- Video Games Room
- VR Games Room
- Indoor Children Play area
- Kids fitness corner
- Lego play area
- Ball pit



CLUB





GYM

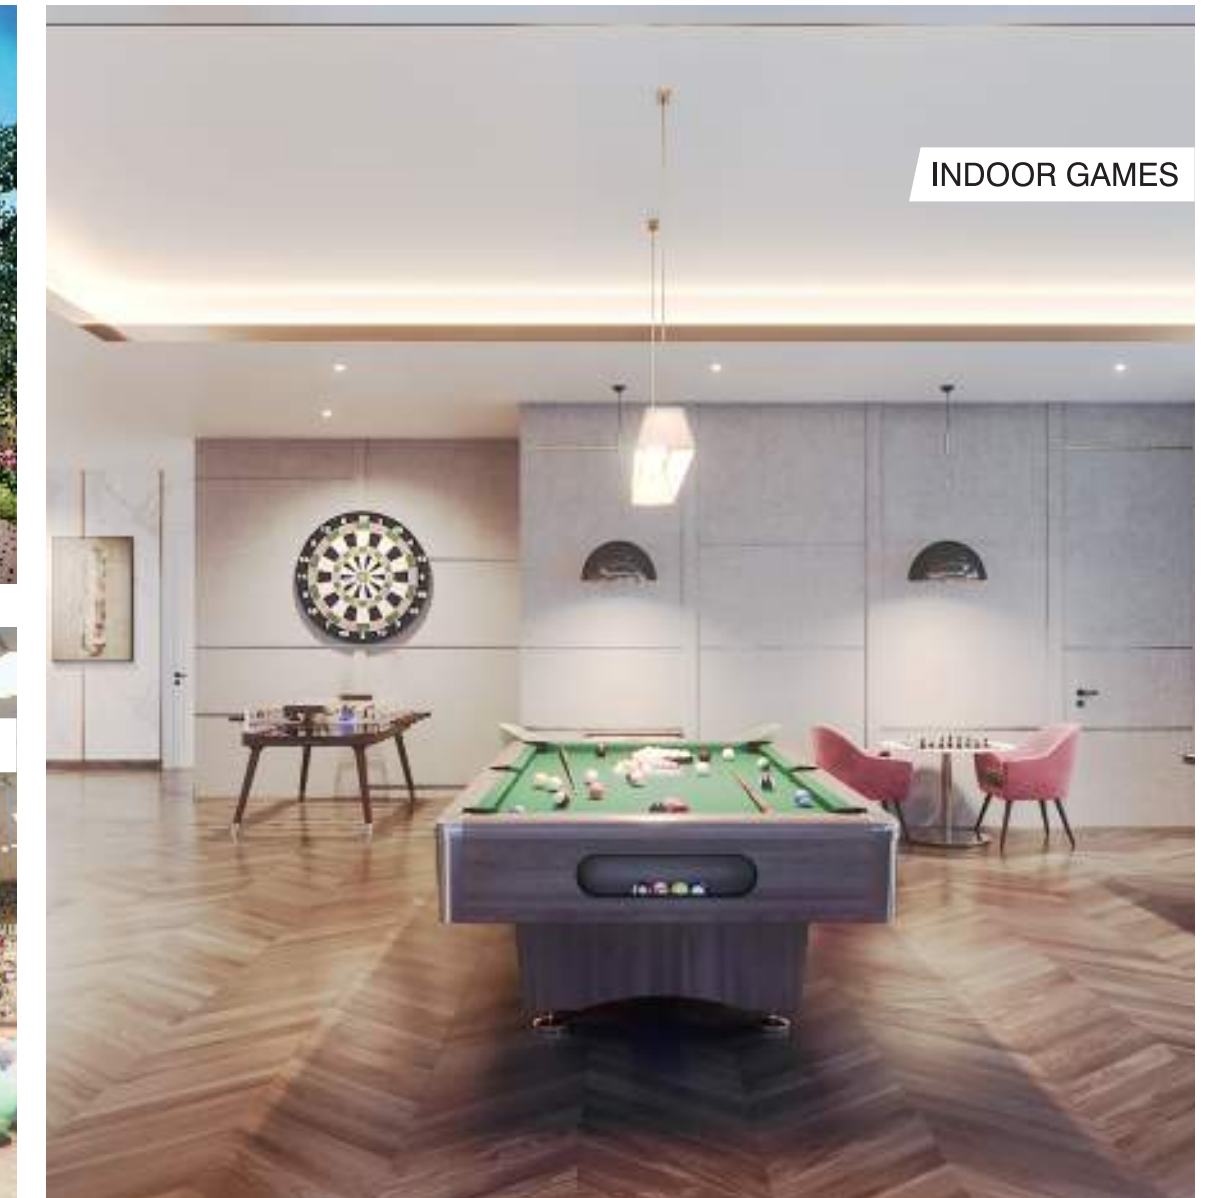

INDOOR GAMES

SEMI AERIAL VIEW



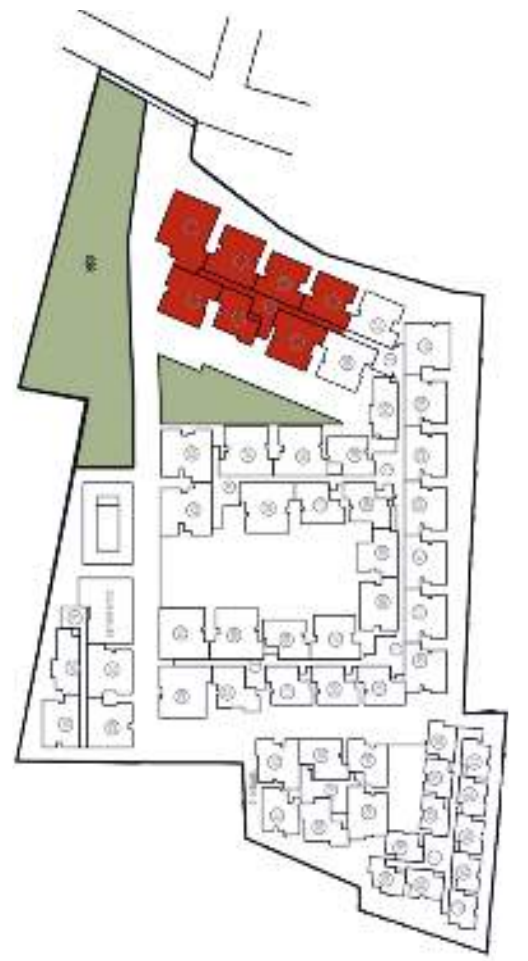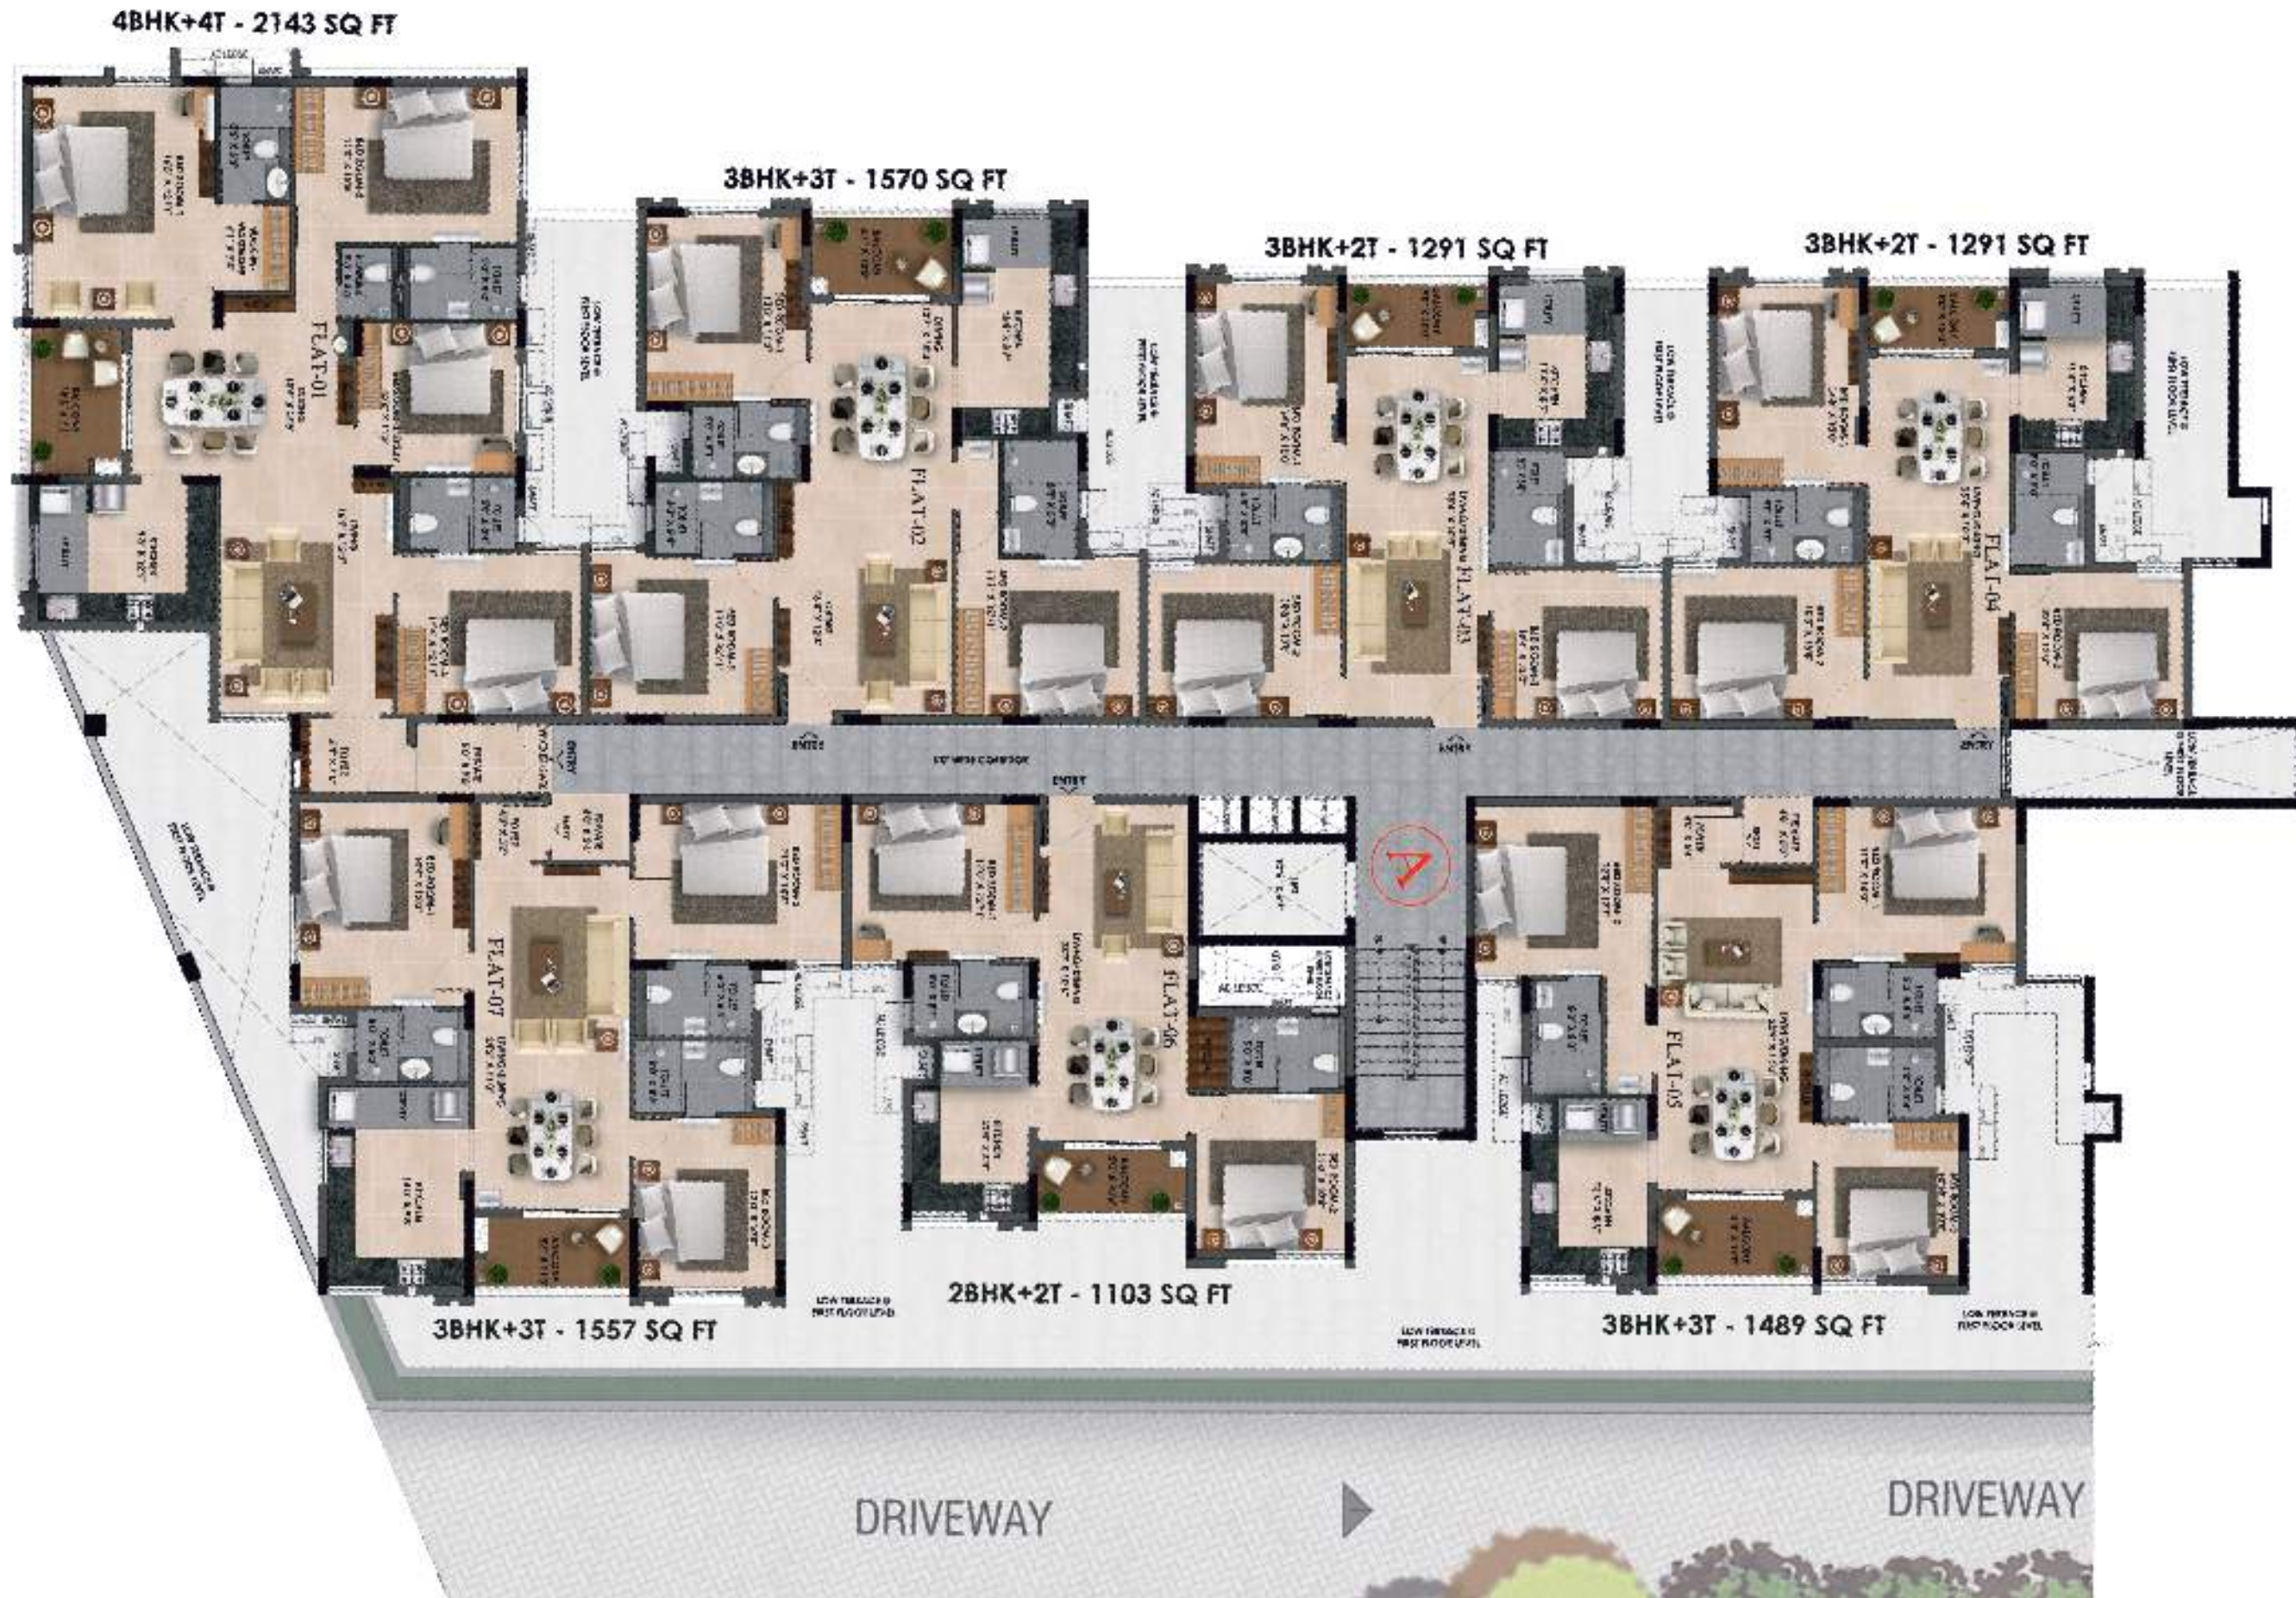






BLOCK - 1
CLUSTER - C







BLOCK - 1
CLUSTER - D




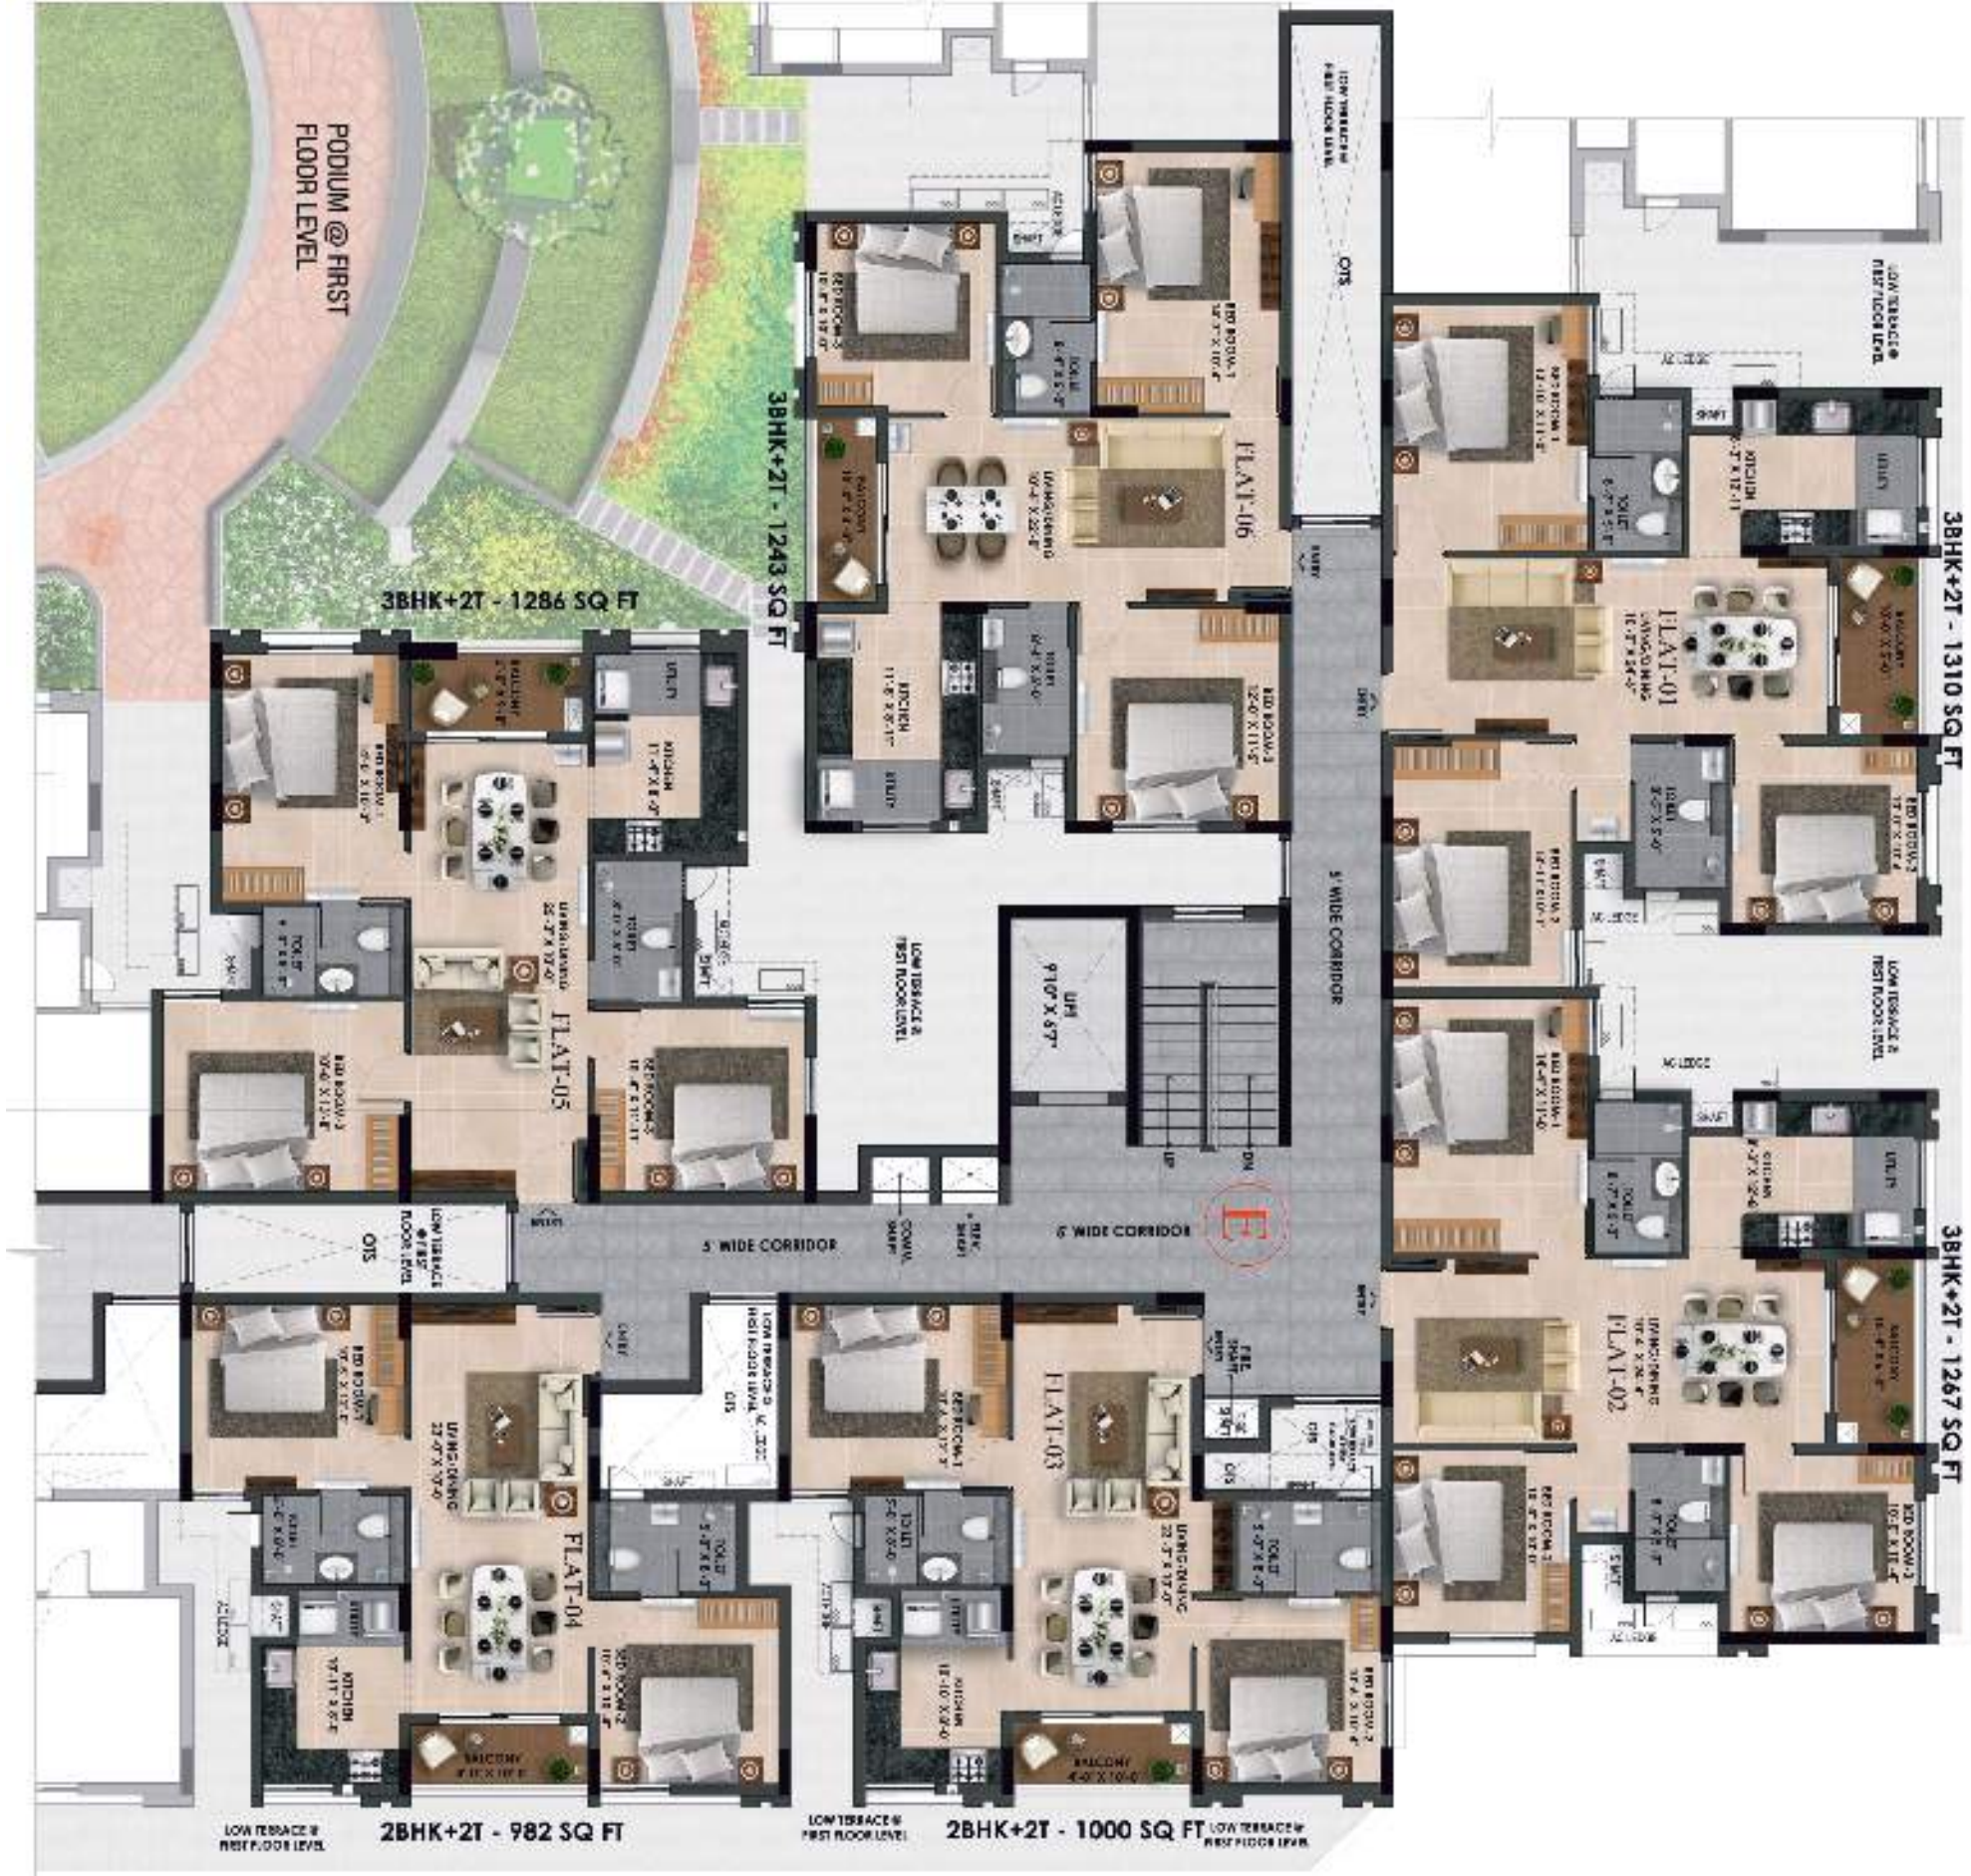

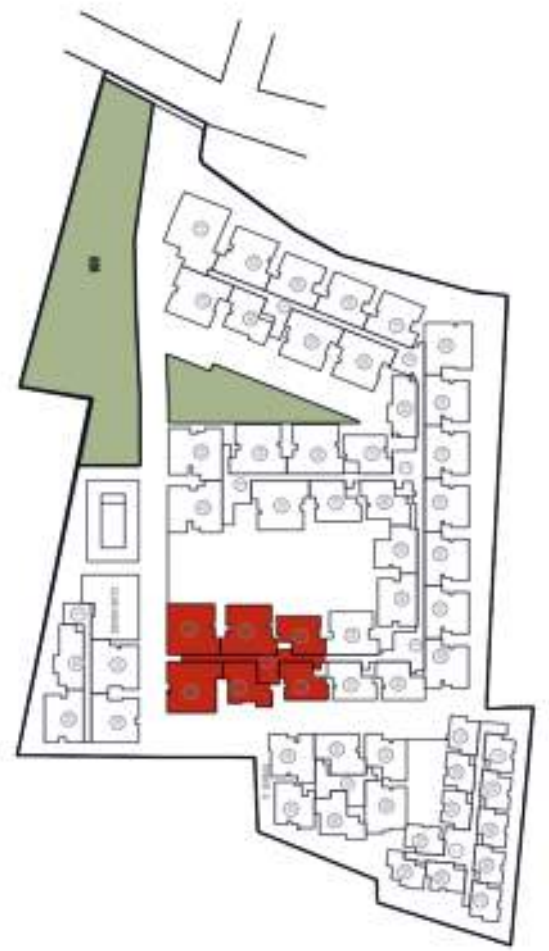

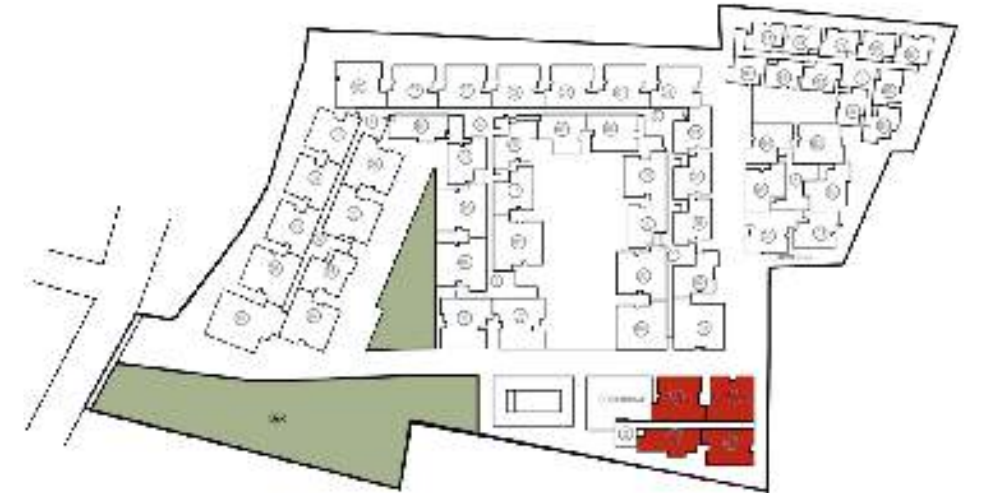



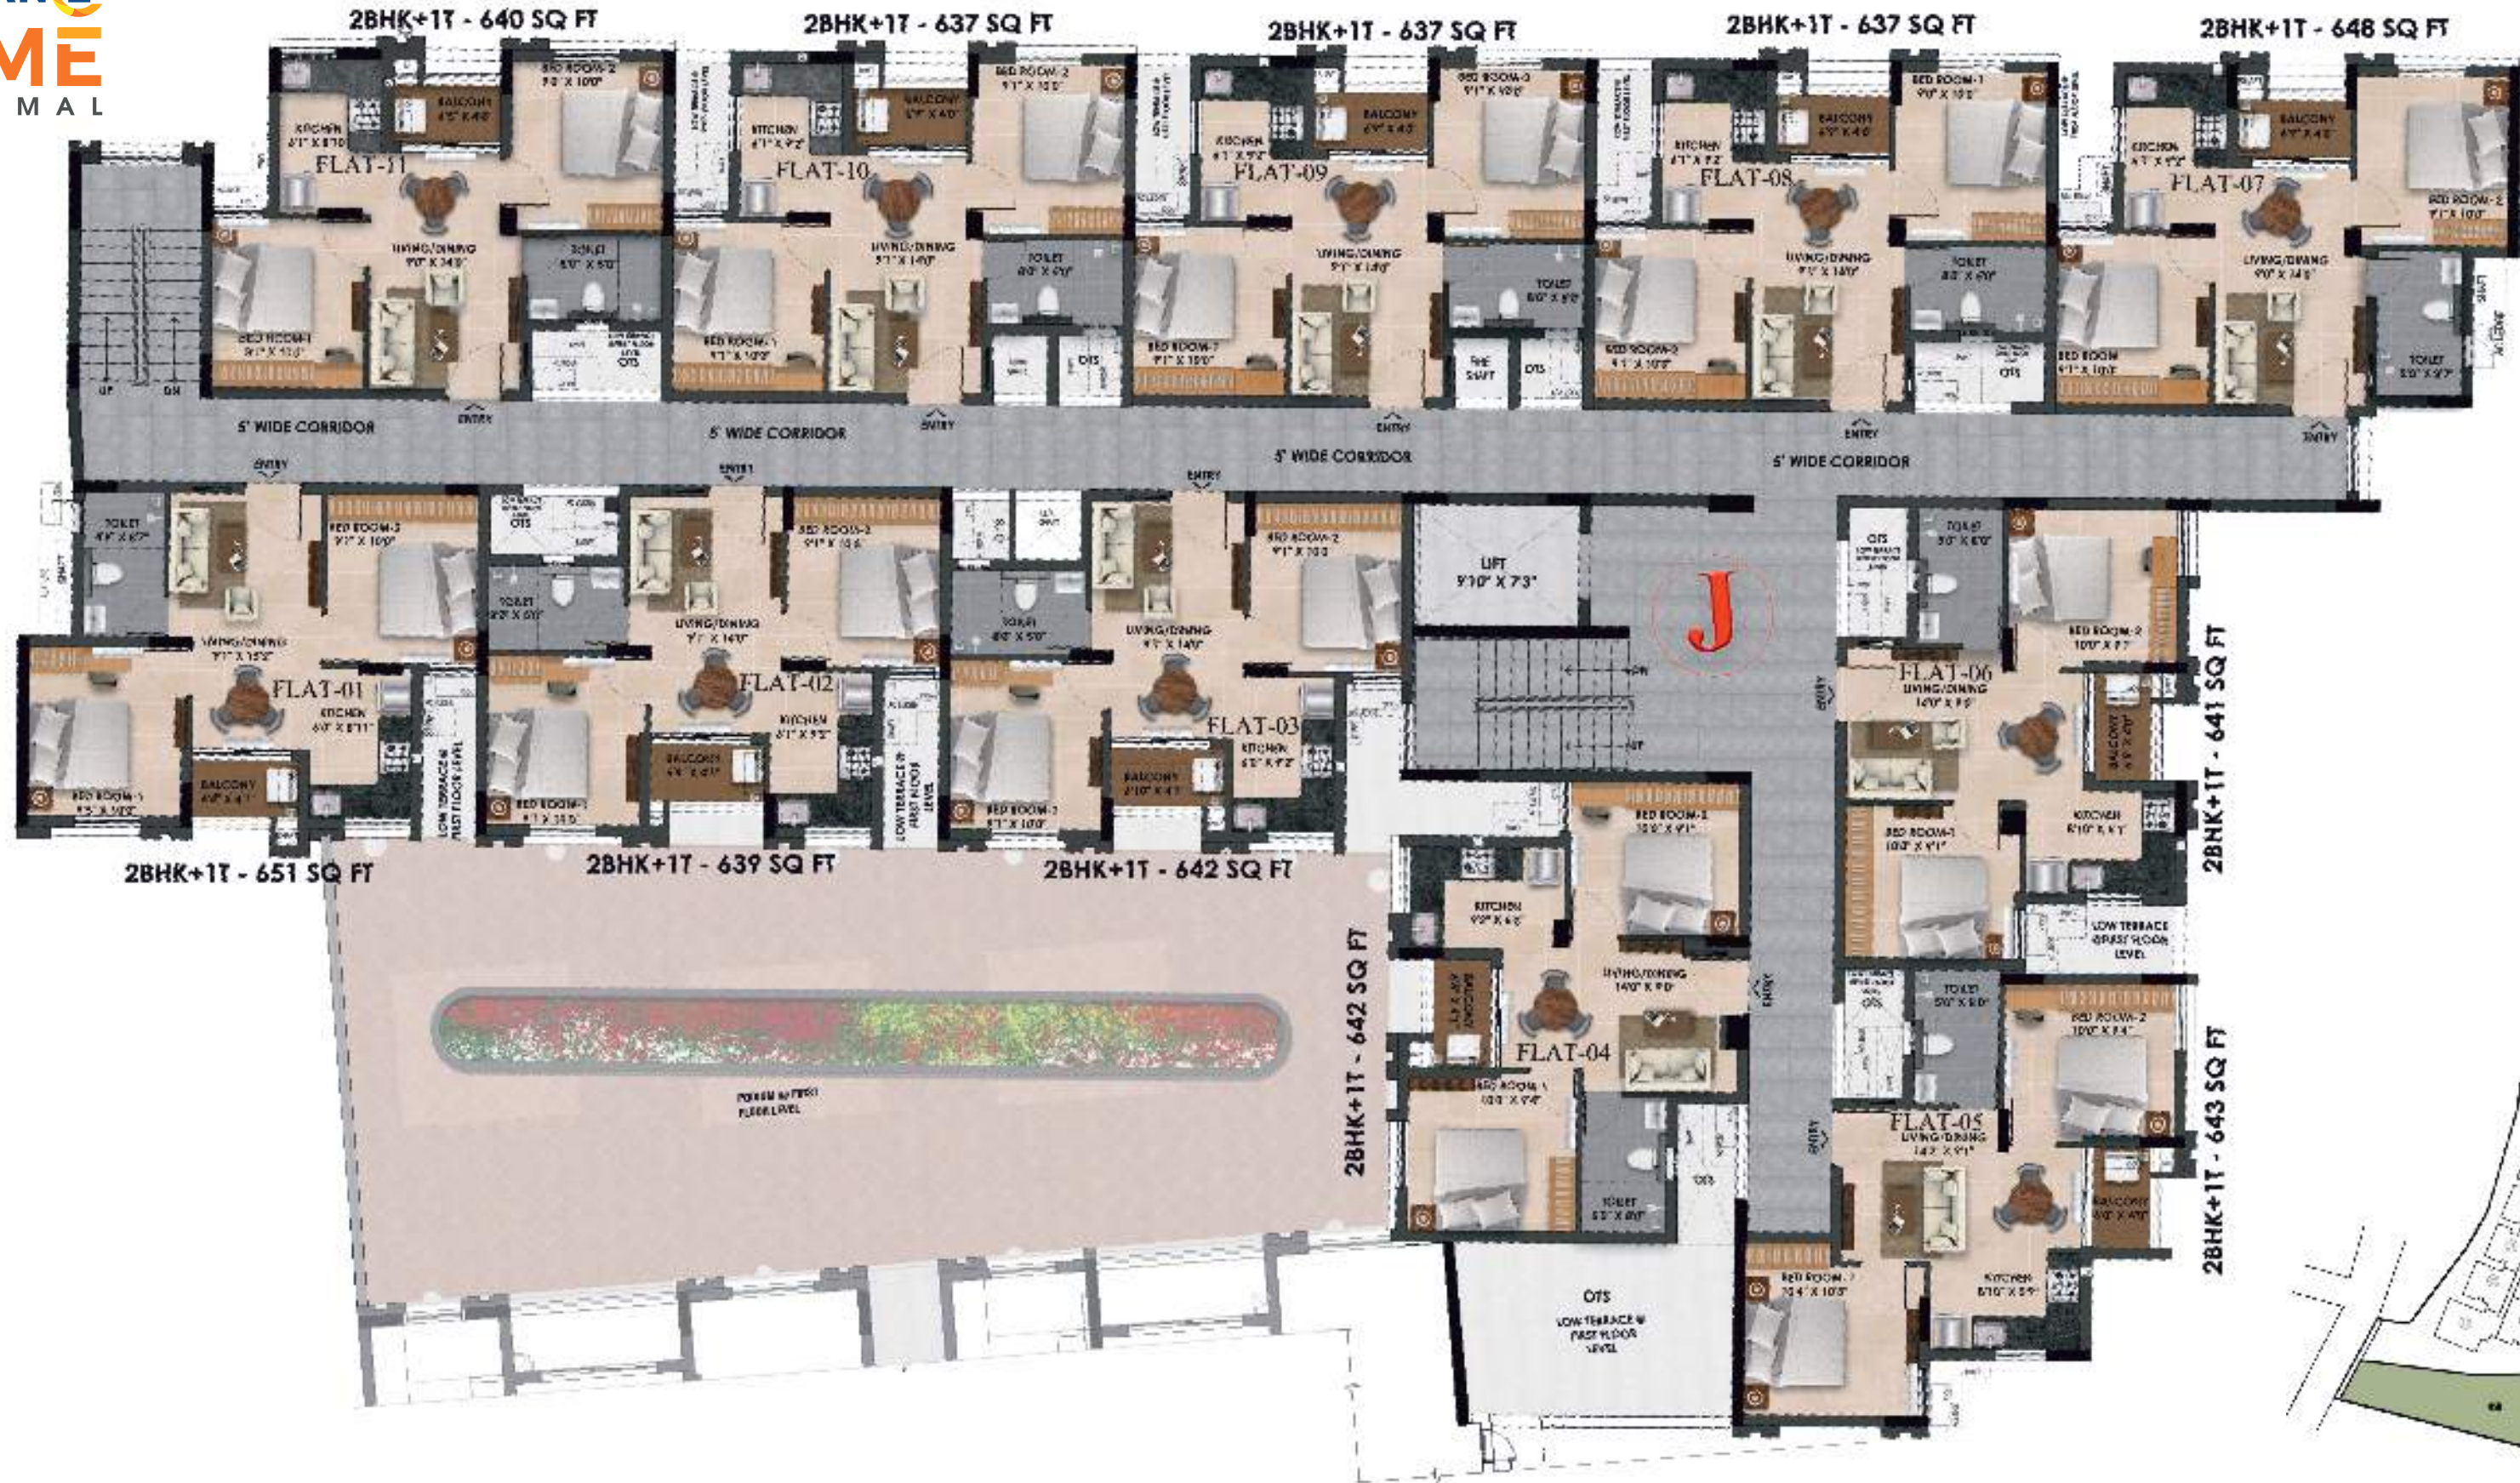





PAYMENT SCHEDULE

- 10%** - Booking Advance
- 30%** - Within 30 Days from the Date of Booking
- 10%** - On Completion of 1st Floor Roof Slab
- 10%** - On Completion of 2nd Floor Roof Slab
- 10%** - On Completion of 3rd Floor Roof Slab
- 10%** - On Completion of 4th Floor Roof Slab
- 10%** - On Completion of 5th Floor Roof Slab
- 4%** - On Completion of Plastering of the Respective Unit
- 4%** - On Completion of Flooring of the Respective Unit
- 2%** - On Intimation of Handing Over

AREA STATEMENT

CLUSTER	FLAT NO	TYPE	SUPER BUILT UP AREA SQFT	PLINTH AREA SQFT	RERA CARPET AREA SQFT	BALCONY AREA SQFT	UDS AREA SQFT	DOOR FACING
CLUSTER A	A101 - A501	4 BHK+4T	2143	1673	1482	71	831	NORTH
	A102 - A502	3 BHK+3T	1570	1226	1058	59	609	EAST
	A103 - A503	3 BHK+2T	1291	1008	862	48	501	EAST
	A104 - A504	3 BHK+2T	1291	1008	862	48	501	EAST
	A105 - A505	3 BHK+3T	1489	1162	992	65	577	NORTH
	A106 - A506	2 BHK+2T	1103	861	714	52	428	WEST
	A107 - A507	3 BHK+3T	1557	1215	1056	59	604	NORTH
CLUSTER B	B101 - B501	3 BHK+2T	1296	1012	862	48	503	EAST
	B102 - B502	3 BHK+3T	1491	1164	997	63	578	SOUTH
	B103 - B503	3 BHK+2T	1280	999	853	49	497	SOUTH
	B104 - B504	2 BHK+2T	1006	785	654	36	390	NORTH
	B105 - B505	3 BHK+3T	1500	1171	1000	65	582	NORTH
	CLUSTER C	C101 - C501	2 BHK+2T	1009	787	659	39	391
C102 - C502		3 BHK+2T	1313	1025	875	49	509	SOUTH
C103 - C503		3 BHK+2T	1310	1022	872	49	508	SOUTH
C104		3 BHK+2T	1310	1022	872	49	508	SOUTH
C204 - C504		3 BHK+2T	1370	1070	914	49	532	WEST
C105 - C505		2 BHK+2T	1076	840	706	52	418	NORTH
C106 - C506		2 BHK+2T	1060	828	702	31	411	NORTH
C107 - C507		2 BHK+2T	1082	845	701	52	420	NORTH
CLUSTER D	D101 - D501	3 BHK+3T	1605	1252	1083	59	622	NORTH
	D102 - D502	3 BHK+3T	1623	1267	1088	58	630	NORTH
	D103 - D503	3 BHK+3T	1645	1284	1102	62	638	NORTH
	D104 - D504	3 BHK+3T	1575	1229	1057	59	611	EAST
	D105 - D505	3 BHK+3T	1575	1229	1058	59	611	EAST
CLUSTER E	E101 - E501	3 BHK+2T	1310	1022	872	49	508	SOUTH
	E102 - E502	3 BHK+2T	1267	989	839	51	491	SOUTH
	E103 - E503	2 BHK+2T	1000	780	655	39	388	NORTH
	E104 - E504	2 BHK+2T	982	767	639	39	381	NORTH
	E105 - E505	3 BHK+2T	1286	1004	855	47	499	EAST
	E106 - E506	3 BHK+2T	1243	970	833	41	482	NORTH

BLOCK - 1

AREA STATEMENT

CLUSTER	FLAT NO	TYPE	SUPER BUILT UP AREA SQFT	PLINTH AREA SQFT	RERA CARPET AREA SQFT	BALCONY AREA SQFT	UDS AREA SQFT	DOOR FACING
CLUSTER F	F101 - F501	2 BHK+2T	990	773	646	38	384	NORTH
	F102 - F502	2 BHK+2T	1060	827	695	39	411	WEST
	F103 - F503	3 BHK+3T	1685	1315	1143	64	654	NORTH
	F104 - F504	3 BHK+3T	1568	1224	1055	59	608	EAST
	F105 - F505	3 BHK+3T	1560	1218	1047	59	605	EAST
	F106 - F506	2 BHK+2T	1014	791	666	40	393	EAST
CLUSTER G	G101 - G501	3 BHK+3T	1467	1145	977	65	569	SOUTH
	G102 - G502	3 BHK+3T	1396	1090	938	48	542	SOUTH
	G103 - G503	3 BHK+2T	1230	960	823	40	477	NORTH
	G104 - G504	2 BHK+2T	1040	812	686	34	403	NORTH
CLUSTER H	H101 - H501	2 BHK+2T	1013	791	661	39	393	NORTH
	H102 - H502	3 BHK+2T	1266	988	837	51	491	NORTH
	H103 - H503	2 BHK+2T	1100	859	721	51	427	EAST
	H104 - H504	2 BHK+2T	999	780	653	39	388	EAST
	H105 - H505	3 BHK+2T	1258	982	849	39	488	SOUTH
	H106 - H506	2 BHK+2T	1037	810	680	36	402	SOUTH
	CLUSTER J	J101 - J501	2 BHK+1T (EWS)	651	508	415	26	252
J102 - J502		2 BHK+1T (EWS)	639	499	406	27	248	NORTH
J103 - J503		2 BHK+1T (EWS)	642	501	407	27	249	NORTH
J104 - J504		2 BHK+1T (EWS)	642	501	404	25	249	EAST
J105 - J505		2 BHK+1T (EWS)	643	502	406	24	249	WEST
J106 - J506		2 BHK+1T (EWS)	641	500	406	26	249	WEST
J107 - J507		2 BHK+1T (EWS)	648	506	412	27	252	SOUTH
J108 - J508		2 BHK+1T (EWS)	637	497	405	27	247	SOUTH
J109 - J509		2 BHK+1T (EWS)	637	498	405	27	247	SOUTH
J110 - J510		2 BHK+1T (EWS)	637	498	405	27	247	SOUTH
J111 - J511		2 BHK+1T (EWS)	640	500	406	26	248	SOUTH

BLOCK - 1

BLOCK - 2

BLOCK - 3

GENERAL SPECIFICATIONS

Structure



Masonry

- RCC framed concrete structure.
- Earthquake Resistant Structure to adhere to Seismic Zone III.
- Anti-Termite Treatment at every stage of construction.
- AAC Light Weight Blocks for internal and external masonry.
- Solid Blockwork or AAC block in Stilt.

Floor Tiles



Living, Dining, Bedrooms, Kitchen
Balcony, Utilities & Toilets

Terrace

Staircase

Corridor & Typical Floor Lobby

External Driveway

Stilt and Basement Car Parking

- 600 X 600mm Vitrified Tiles.
- Ceramic Tiles - Antiskid Flooring of suitable size.
- Concrete/Clay Tiles.
- Granite.
- Vitrified Tiles as per architect's design.
- Interlocking Concrete Pavers.
- Granolithic Concrete Flooring.

Wall Tiles



Kitchen

Toilet

Utility

Lift Wall

- Glazed Ceramic tiles to the height of 2ft from platform level.
- Glazed Ceramic tiles upto the false ceiling level.
- Glazed Ceramic tiles with height matching the Kitchen wall tile level.
- Granite for lift wall jambs and the rest of the area will be painted.
- Nirali / Futura or equivalent (Will be handed over to the respective flat owner).

Kitchen

Stainless Steel Single Bowl Sink

Water Taps

- Water point with 2 separate taps.

Doors/Windows/ Ventilators/Railing /False Ceiling

Main door

- 7ft height factory-made door, 35mm thickness flush shutter with both sides veneered finish. Designer hardware of DORSET or YALE or equivalent make. Digital lock system for the main door.

Bedroom doors

- 7ft height factory-made door, 32mm thickness flush shutter with both sides laminated. Designer hardware of DORSET or YALE or equivalent make.

Bathroom doors

- 7ft height frame made door, 30mm thickness flush shutter with both sides laminated. Designer hardwares of DORSET or YALE or equivalent make.

Windows / French doors

- White UPVC sliding windows and sliding french doors with clear glass.

Ventilators

- White UPVC - with swing open shutters for shaft accessible area and Louver type ventilators in other areas.

Staircase Railing & Balcony Railing

- Aesthetically designed MS Railings.

Bathroom False Ceiling

- Grid type ceiling in all bathrooms.

Internal Walls

- 2 coats of Asian/Berger/Dulux or equivalent emulsion paint over base primer & putty.

Exterior Walls

- 2 coats of Asian/Berger/Dulux or equivalent weatherproof emulsion paint over texture.

Ceiling

- 2 coats of Asian/Berger/Dulux or equivalent oil bound distemper over base primer & putty.

MS Railing

- 2 coats of Satin enamel paint of Asian/Berger/Dulux or equivalent over primer.

Painting



Electrical Points

Power Supply

- Three phase power supply with concealed wiring and ACCL (automatic change over with current limiter).



Switches and Sockets
Wiring

- Anchor by Panasonic or equivalent.
- Fire Retardant Low Smoke (FRLS) copper wire of quality IS brand POLYCAB/KEI or equivalent.

AC Point

- Provision with electrification in all bedrooms/Study & living room.

TV & Data Point

- Provision with electrification in master bedroom/bedroom 1 and living room and conduit provision in all other bedrooms.

2 way control switch

- For light and fan point in all bedrooms.

DG Power Backup

- 500W for Compact 2BHK & 2BHK, 800W for 2.5BHK & 3BHK, 1000W for 4BHK.

20 Amps Point

- For Geyser with electrification in all bathrooms.

15 Amps Point

- For Refrigerator, washing machine & microwave oven in kitchen.

5 Amps Point

- For Chimney, water purifier, mixer/grinder point in Kitchen.

Sanitary ware

- ROCA / AMERICAN STANDARDS or Jaquar or equivalent.

CP Fittings

- ROCA / AMERICAN STANDARDS or Jaquar or equivalent.

European Water Closet

- ROCA / AMERICAN STANDARDS or Jaquar or equivalent, wall mounted type, wall concealed tanks with health faucet.

Shower - CP Diverter

- Rain shower head for master bedroom bathroom and normal shower head for other bathrooms.

Shower - CP Diverter

- Single lever high flow concealed diverter with overhead shower and spout at all bathrooms.

Washbasin in Bathrooms

- Wash basins with polished granite counter slab in master bedroom bathroom, wall hung wash basins in all other bathrooms.

Washbasin in Dining

- Semi counter washbasin with polished granite for 4BHK units, wall hung. Washbasin in 3BHK & 2.5BHK units. 2BHK & compact 2BHK units without washbasin.

Pipelines

- CPVC / UPVC water pipe lines, PVC soil and waste sewage pipelines, rain water drain pipelines shall be of ISI-certified brands like Aashirwad/ Astral/Supreme/Prince or equivalent.

Solar Power

- 100% for common area lighting.

Water Meter

- Water meter for the domestic water line in each apartment.

Water Meter

- Sewage treatment plant, water softener plant and solid waste composter of required capacity.

Water Meter

- CCTV camera surveillance system, entry and exit with security cabin & boom barriers, 6 feet high compound wall and reflector signages.

Lift

- Standard lift of adequate capacity.

Electric Vehicle charging station

- 4 slots for four-wheelers and 12 slots for two-wheelers for the overall community.

CP & Sanitary Fitting



External/ Salient Features



SEAMLESS CONNECTIVITY AND EVERY CONVENIENCE AT YOUR DOORSTEP

Discover unparalleled connectivity at Radiance The Prime, ideally situated in the most sought-after area of Pammal near Pallavaram. Only 5 minutes from Chennai International Airport, our location ensures swift access to the Metro Station, Pallavaram Railway Station, Pallavaram Bus Stand, and Radial Road. Aero Hub Mall, the latest shopping and entertainment destination in Chennai, is a mere 5 minutes away. What's more, you can enjoy seamless retail therapy with Pothys, GRT, Saravana Stores, and more in close proximity. With renowned educational institutions and healthcare facilities just around the corner and every major destination being moments away, welcome to a home that redefines convenience in modern living.

LOCATION ADVANTAGE

HOSPITALS :

Shadithya Hospital	900 M
Subhiksha Hospital	650 M
Devibala Maternity Hospital	1 Km
BP Jain Hospital	1.6 Km
Jip Diabetic Multi Speciality Hospital	1.7 Km
Sugam Hospital	2.1 Km

SCHOOLS :

St. Therasa Girls Hr. Sec. School	850 M
St. Sebastin Matriculation School	900 M
Sri Sankara Matric. Hr. Sec. School	1.2 Km
Nadar Sanga Matriculation School	1 Km
Cantonment Higher Secondary School	1.3 Km
CSI St. Stephen's Matric. School	1.6 Km
Holy Queen Matric. School	2 Km
Sun Shine SSM School	3.5 Km
KV School	4.8 Km

COLLEGES :

Tagore College Of Arts And Science	3.4 Km
SDNB Vaishnav College For Women	3.2 Km
Sree Balaji Medical College & Hosp	4 Km
Vels Institute Of Science, Technology & Advanced Studies	4.3 Km
AM Jain College	5.3 Km

SHOPPING MALLS & ENTERTAINMENT :

Grand Galada	3.1 Km
Aero Hub	3.4 Km
Super Saravana Stores	2.9 Km
Pothys	2.8 Km
The Chennai Silks	2.3 Km
Saravana Selvarathinam Store	3.8 Km
Phoenix Market City	11.2km

LOCATION MAP

(Not to Scale)



TRANSPORTATION :

Pallavaram Bus Stand	1 Km
Pallavaram Railway Station	2.1 Km
Airport Metro Station	3.2 Km
International Airport	3.3 Km

IT PARKS :

Embassy Splendid Tech Zone	4.2 Km
International Tech Park	4.7 Km
Madras Export Processing Zone	6.6 Km
Olympia Technology Park	9.3 Km
DLF IT Sez Park	9.8 Km
Shriram Gateway Office Park	11.3 Km
Chennai One IT Sez	11.9 Km

OUR PRESTIGIOUS - ONGOING PROJECTS



RADIANCE FLOURISH
PREMIUM APARTMENTS
THIRUVOTTIYUR

2, 2.5, 3 & 4 BHK
LUXURY APARTMENT

RERA No. TN/29/BUILDING/355/2022
Dt. 19.09.2022



RADIANCE MAJESTIC
VALASARAVAKKAM

2, 2.5, 3 & 4 BHK
LUXURY APARTMENT

RERA No. TN/29/BUILDING/0386/2022
Dated: 30.09.2022



RADIANCE Regalia
VEERAKERALAM

PREMIUM VILLAS
3, 3.5 & 4 BHK +
HOME THEATRE ROOM

RERA: TN/11/BUILDING/205/2023.
Dt. 12.05.2023



RADIANCE Gardenia
HENNUR

3, 3.5, 4 & 5 BHK
ROW HOUSE & VILLAMENTS

RERA No. PMR/KA/RERA/1251/446/PR/091122/005430

INJAMBAKKAM-ECR

RADIANCE Paradise
INJAMBAKKAM-ECR

RERA No.: TN/29/LAYOUT/8458/2022 Dt: 19.10.2022
READY TO BUILD VILLA PLOTS

ECR - CHENNAI

RADIANCE Marina
MUGAIYUR - ECR

RERA No.: TN/01/LAYOUT/0089/2021 Dt: 29.03.2021
SEA VIEW PLOTS

OUR PRESTIGIOUS COMPLETED PROJECTS

CHENNAI

RADIANCE Garnet

PERUMBAKKAM

RADIANCE SUPREMA

MADHAVARAM

RADIANCE THE PRIDE

PALLAVARAM

RADIANCE ELITE

TEYNAMPET

RADIANCE SAPPHIRE

SHOLINGANALLUR

RADIANCE icon

KOYAMBEDU

RADIANCE SMARTVILLE
Near Mannivakkam

PADAPPAI

RADIANCE Residencia

THAIYUR

RADIANCE MARAIKAYAR MANOR

NUNGAMBAKKAM

RADIANCE RAJSHRI

T NAGAR

RADIANCE MERCURY

PERUMBAKKAM

RADIANCE Ivy Terrace
NAVALLUR, ECR

RADIANCE EMPIRE PERAMBUR

RADIANCE Royale

POONAMALLEE

RADIANCE MANDARIN
THORAIPAKKAM, OMR

RADIANCE LAKE FRONT
KARAPAKKAM, OMR

RADIANCE aikya
ANNA NAGAR

RADIANCE Shine
KAZHIPATTUR, OMR

RADIANCE GREEN SPRINGS
MUTTUKADU, ECR

COIMBATORE

RADIANCE SPLENDOUR

VEDAPATTI, COIMBATORE
RERA: TN/11/BUILDING/0307/2018

BENGALURU

RADIANCE Blossom
INDEPENDENT VILLAS
BENGALURU
PHASE 1 & 2

PRM/KA/RERA/1251/446/PR/200808/003593

Radiance Iris

SAMPIGEHALI, BENGALURU
PRM/KA/RERA/1251/509/PR/17104/000542

RADIANCE Jasmine Court

MADURAI

RADIANCE

PRIVILEGE

CLUB

**YOUR NEAR
& DEAR ONES
MAKE YOU
RICHER.**

**REFER & EARN
UPTO ₹2 LACS**

RADIANCE PROMISE



RADIANCE
R E A L T Y

RADIANCE REALTY DEVELOPERS INDIA LTD.,

Radiance Towers, 1st Floor, Old No.110, New No.111, 33 Feet Road, Anna Salai, Guindy, Chennai - 600 032.



78240 00054

CHENNAI | BANGALORE | COIMBATORE | DUBAI

www.radiance Realty.in

Disclaimer: The plans, specifications, images and other details herein are only indicative and the Developer / Owner reserves the right to change any or all of these in the interest of the development. All brands may be replaced by an equivalent or better brand, as decided by the project architect. This material does not constitute an offer and / or contract of any type between the Developer / Owner and the recipient. Any purchaser / Lessee of this development shall be governed by the terms and conditions of the Agreement for Sale / Lease entered into between the parties, and no details mentioned in this printed material shall in any way govern such transactions. This work is copyright of Radiance Realty and cannot be reproduced in any form whatsoever. All illustrations are artists' impressions used solely for the purpose of visualization.